



#632 LOVE DRAIN ASSESSMENT MAP

Duplain Township - Sections 9 & 16

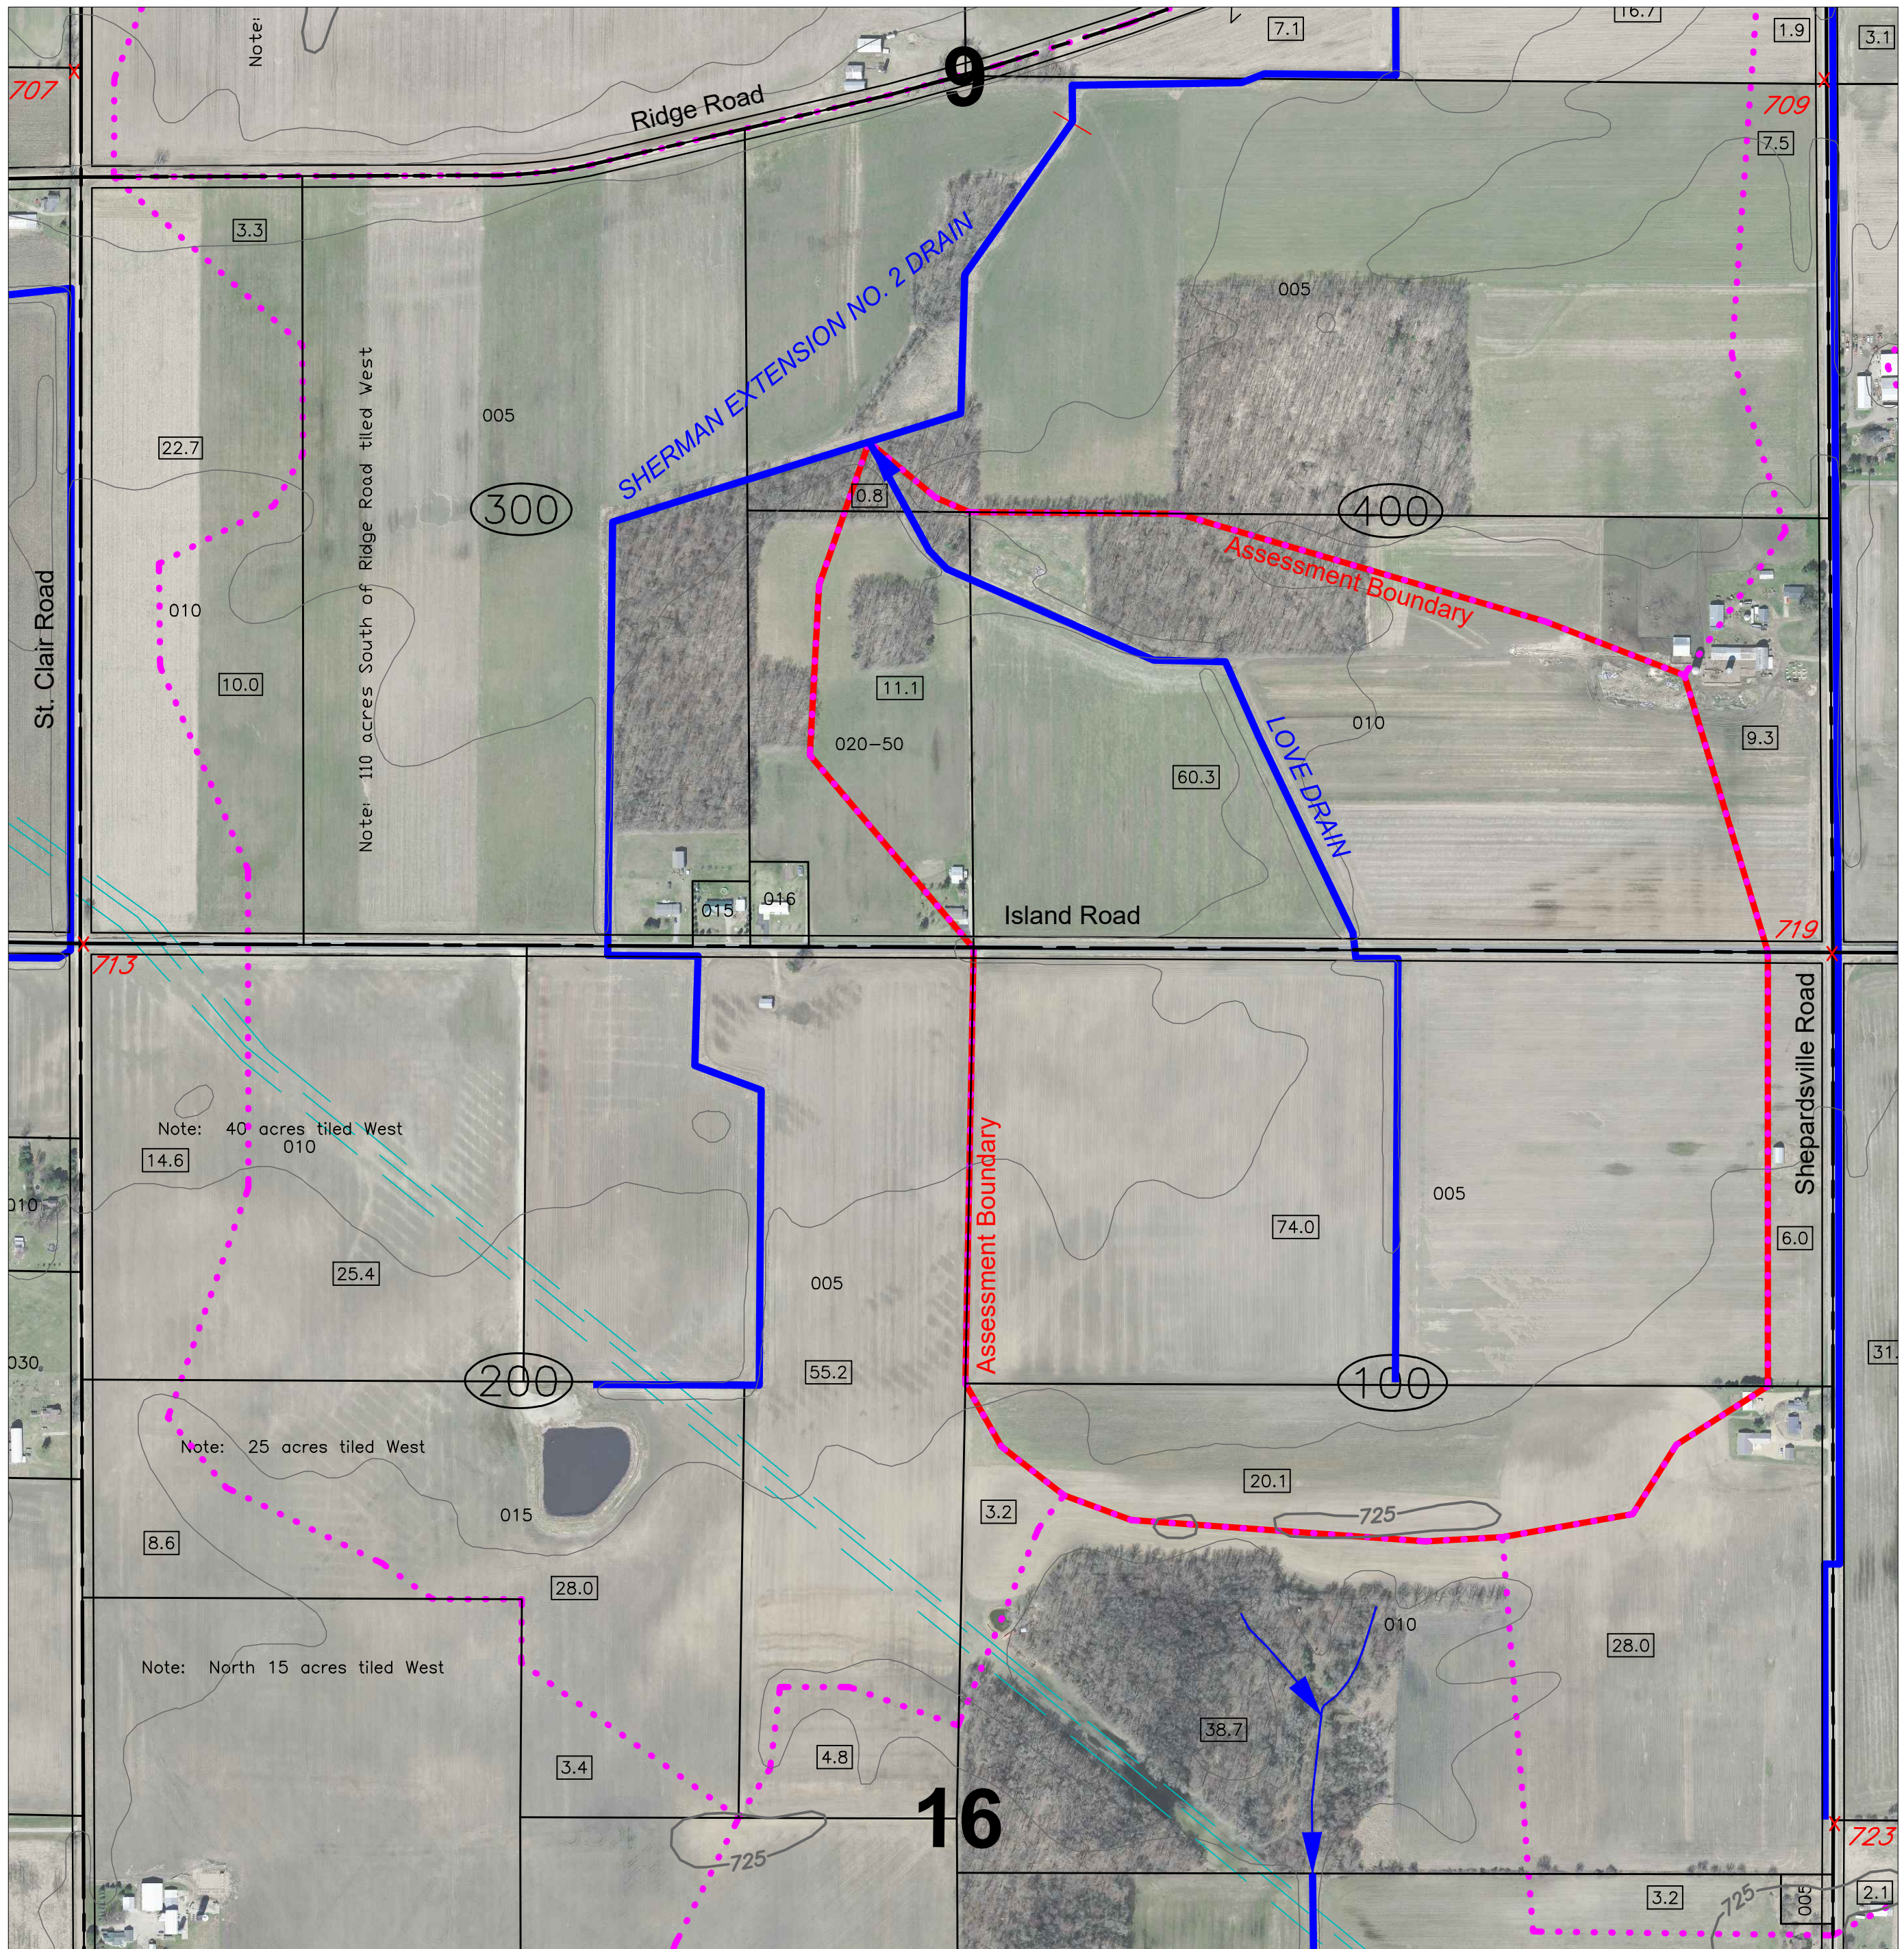

County Road Right of Way				
Name	Type	Length	Width	Acres
Island Road	PS	2415	66	3.66
Total County Road Right of Way				3.66

- LEGEND**
- = COUNTY DRAIN (OPEN DITCH)
 - = COUNTY DRAIN (TILE)
 - = ABANDONED COUNTY DRAIN TILE
 - = PRIVATE DRAIN (TILE)
 - = PRIVATE (OPEN) DRAIN OR NATURAL WATERCOURSE
 - = MUNICIPAL STORM SEWER (TILE)
 - = ROAD CENTERLINE W/RIGHT OF WAY LINES
 - = PARCEL NUMBER
 - = QUARTER SECTION NUMBER
 - = SECTION NUMBER
 - = PIPELINE
 - = DRAIN WATERSHED BOUNDARY
 - = MAJOR WATERSHED BOUNDARY
 - = PARCEL ACREAGE FACTOR

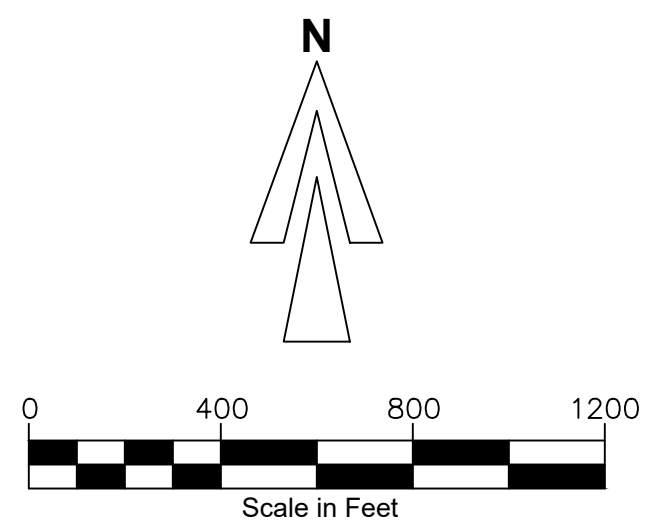

Date of Photography: March, 2020
Contour Interval: 5 feet