
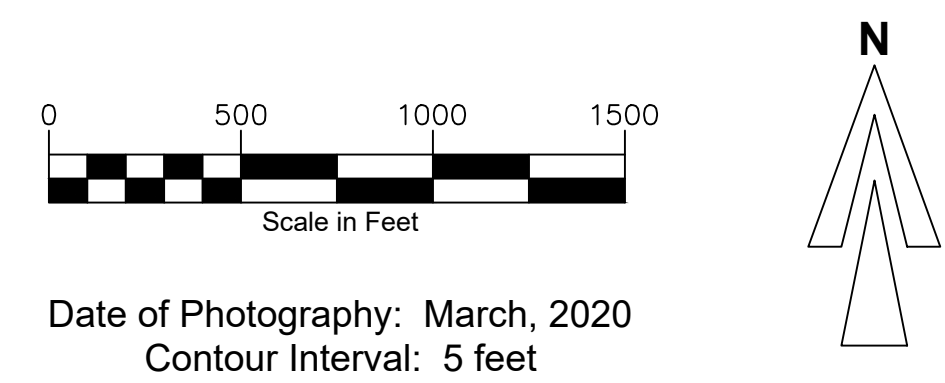


#773 SCHEMER DRAIN ASSESSMENT MAP

Sections 7 & 8, Bingham Township

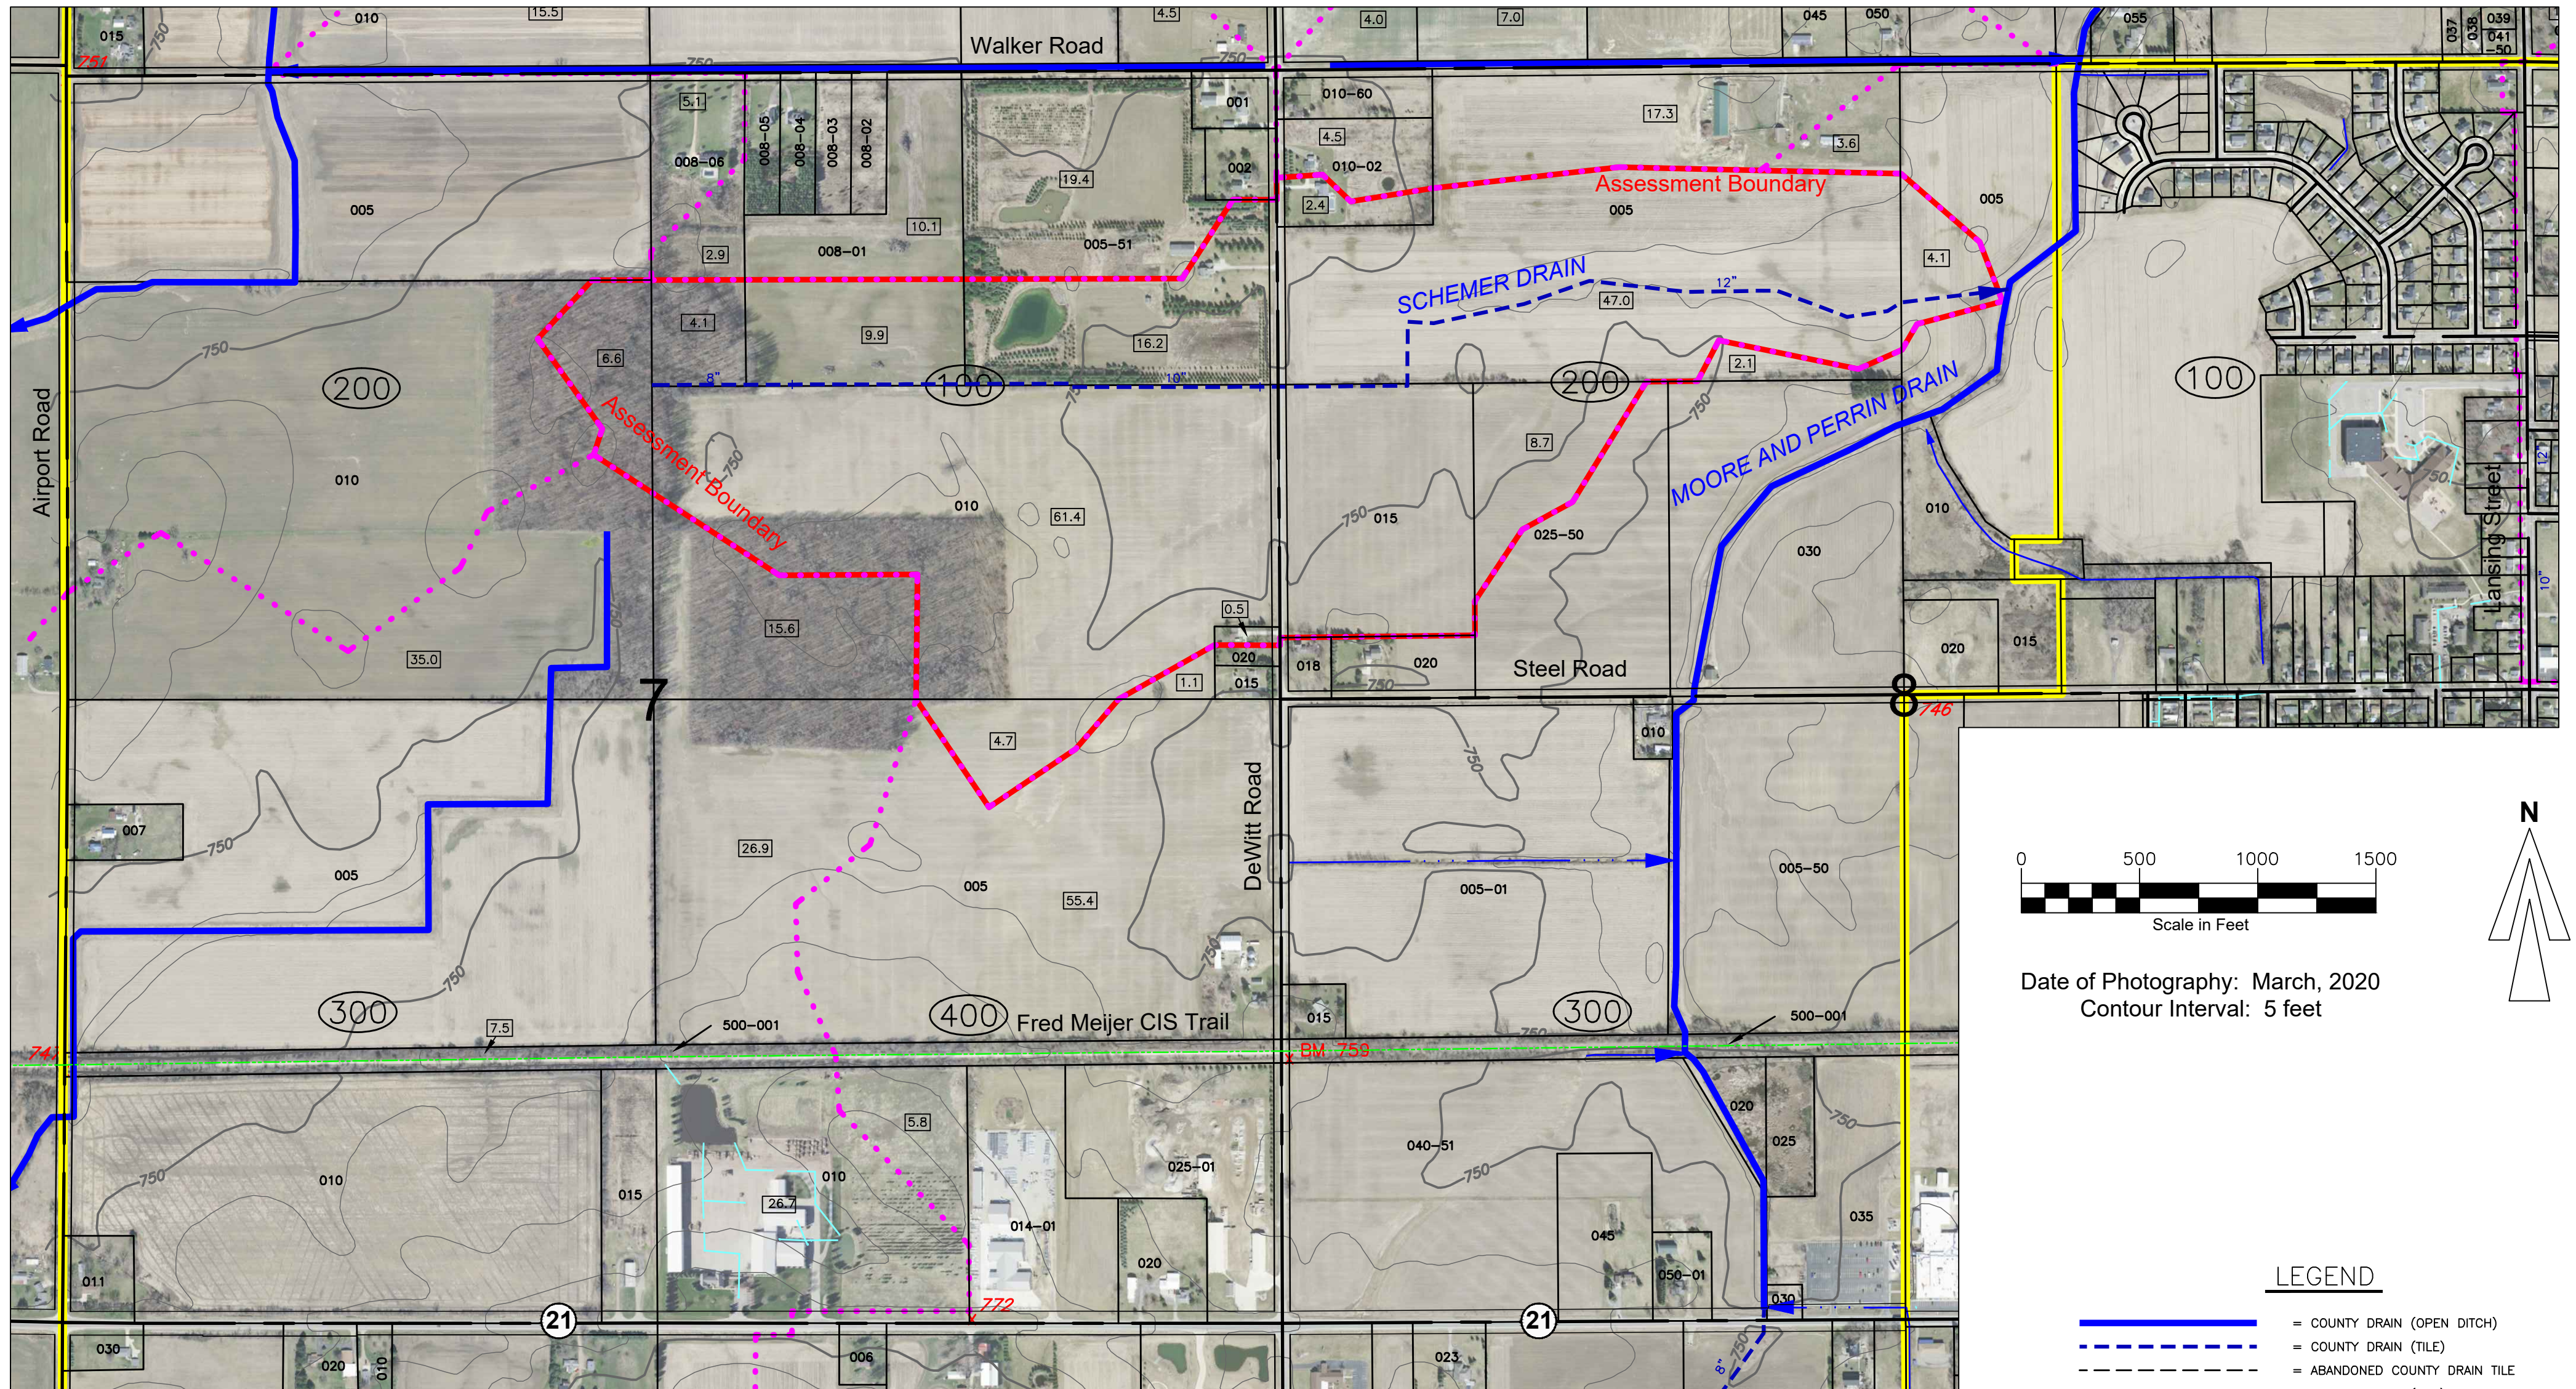

Name	Type	Length	Width	Acres
DeWitt Road	LS	125	33	0.09
DeWitt Road	LS	1850	66	2.80
Total County Road Right of Way				2.90

- LEGEND**
- = COUNTY DRAIN (OPEN DITCH)
 - = COUNTY DRAIN (TILE)
 - = ABANDONED COUNTY DRAIN TILE
 - = PRIVATE DRAIN (TILE)
 - = PRIVATE (OPEN) DRAIN OR NATURAL WATERCOURSE
 - = MUNICIPAL STORM SEWER (TILE)
 - = ROAD CENTERLINE W/RIGHT OF WAY LINES
 - = PARCEL NUMBER
 - = QUARTER SECTION NUMBER
 - = SECTION NUMBER
 - = PIPELINE
 - = DRAIN WATERSHED BOUNDARY
 - = MAJOR WATERSHED BOUNDARY
 - = PARCEL ACREAGE FACTOR