


# #899 WARE DRAIN ASSESSMENT MAP


## Riley Township - Sections 11 & 12

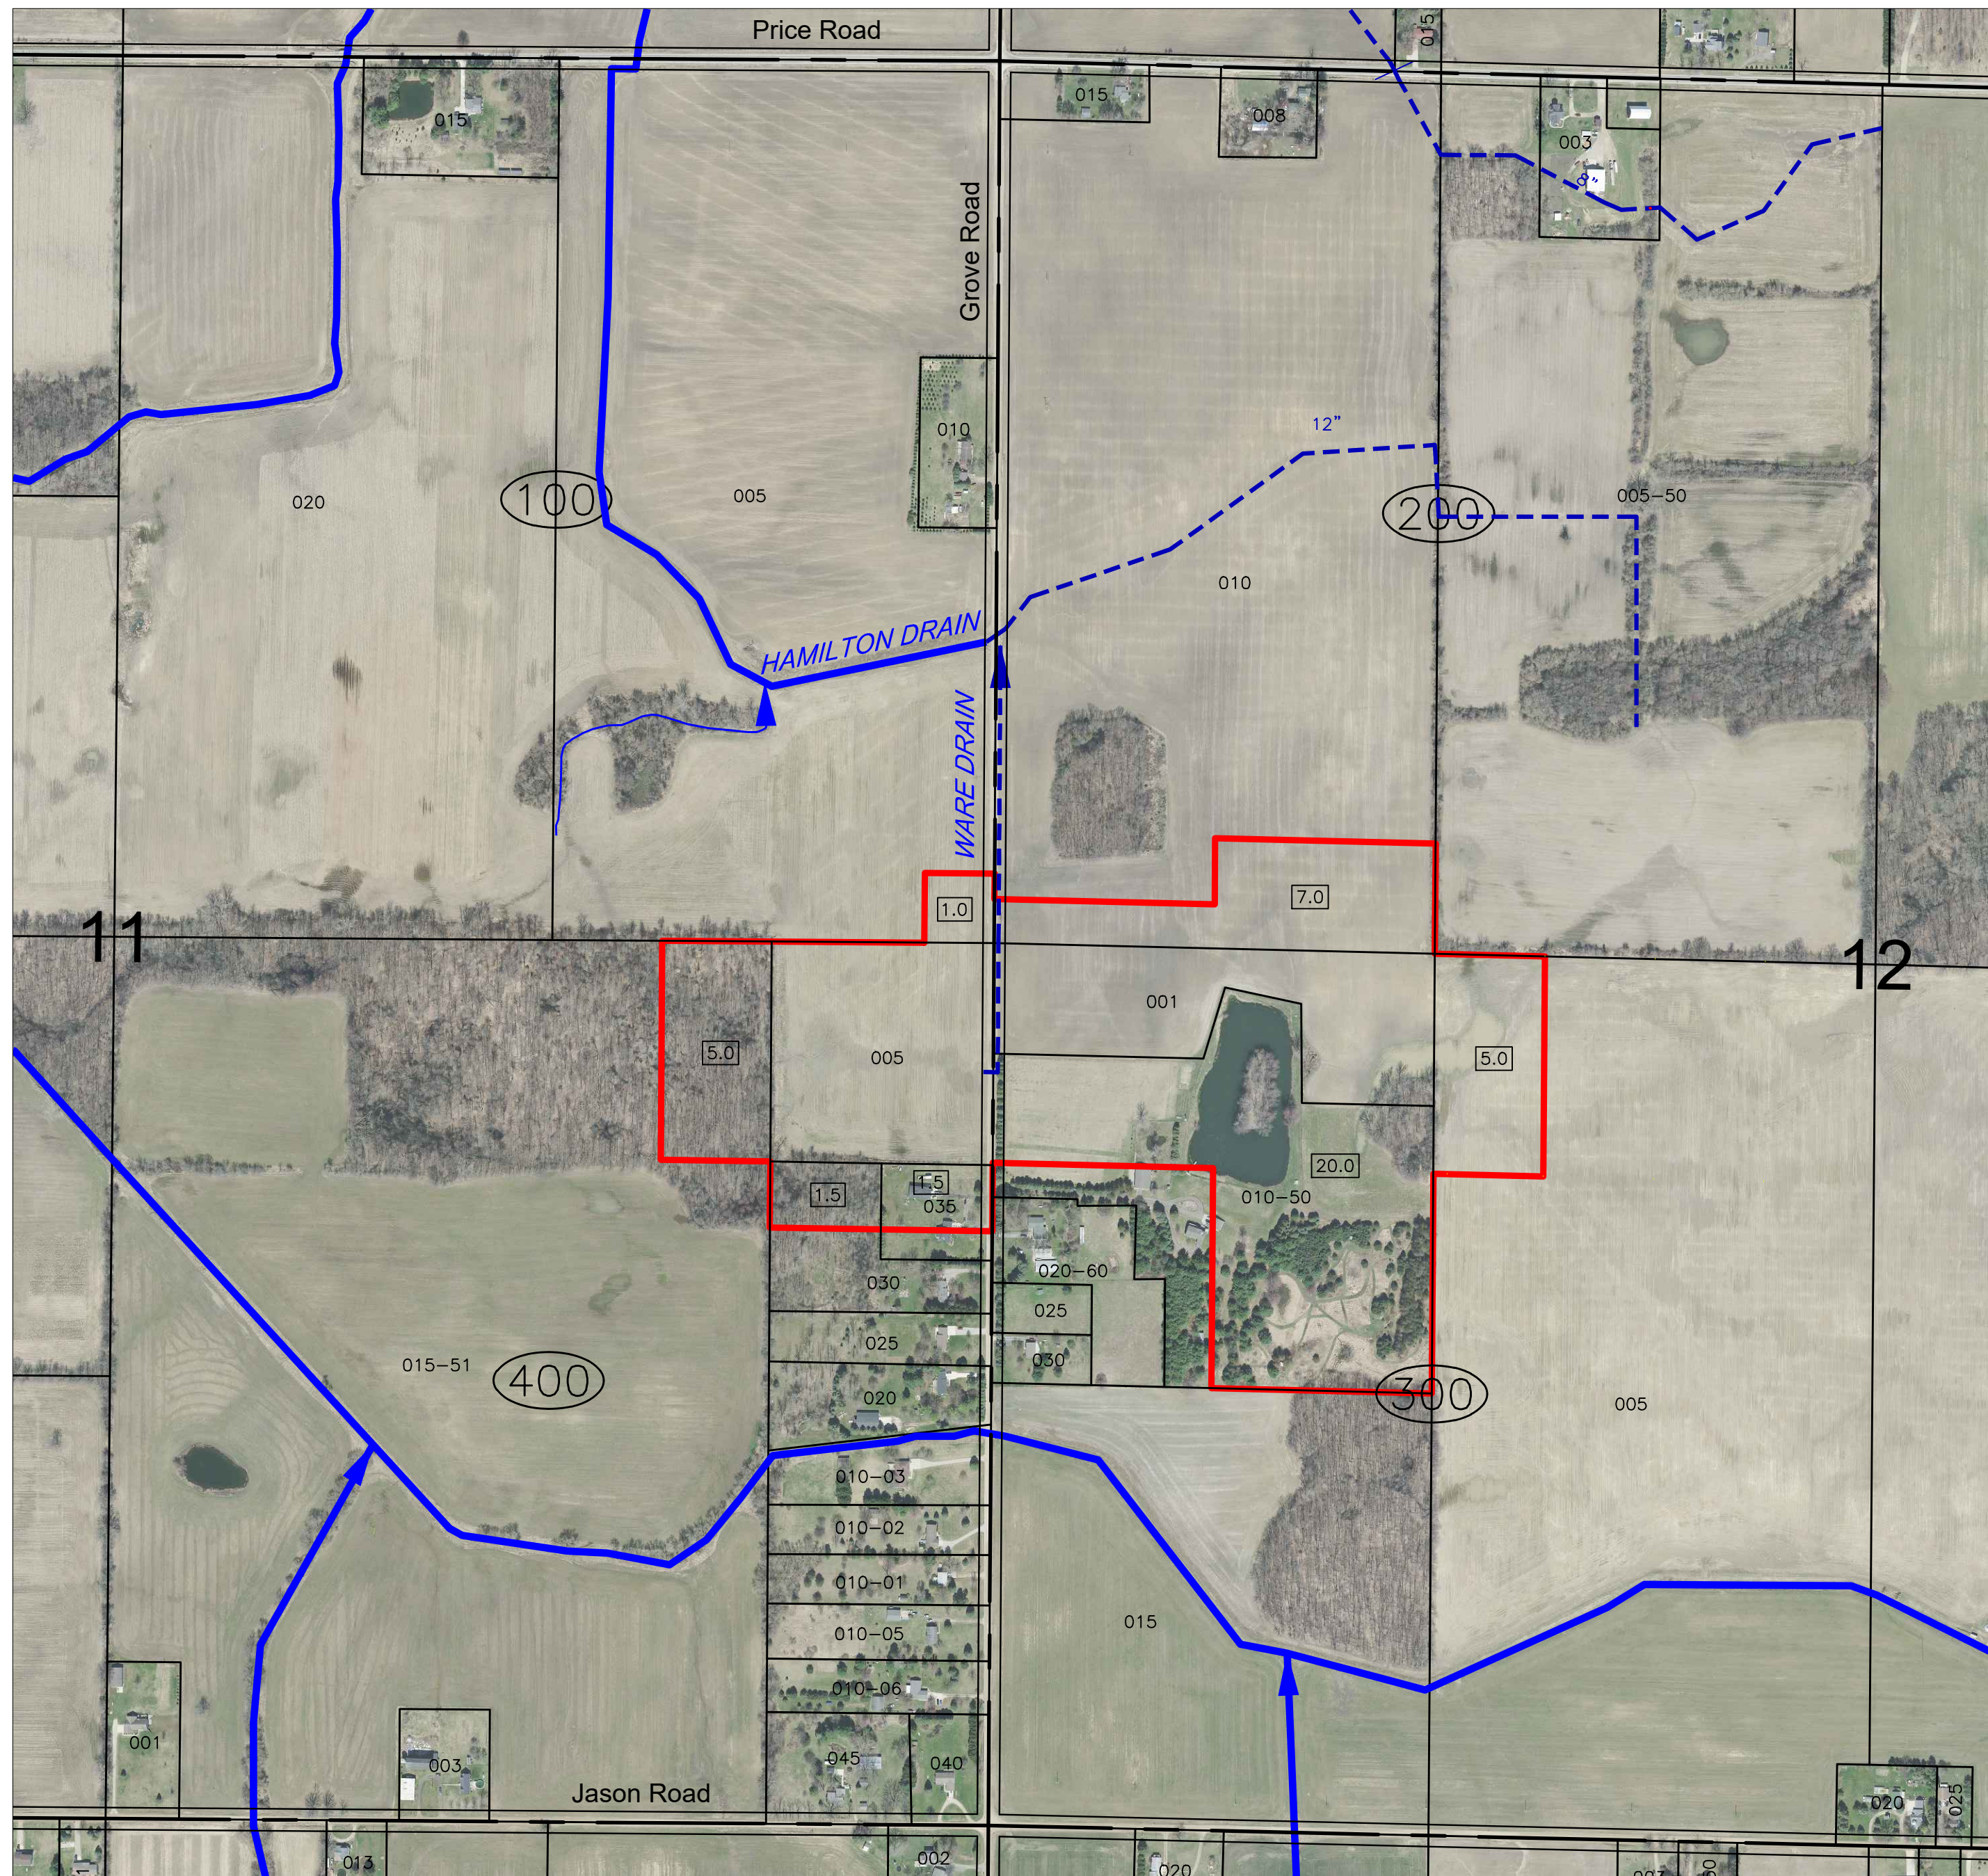

County Road Right of Way				
Name	Type	Length	Width	Acres
Grove Road	LG	280	33	0.21
Grove Road	LG	790	66	1.20
<b>Total County Road Right of Way</b>				<b>1.41</b>

### LEGEND

- = COUNTY DRAIN (OPEN DITCH)
- = COUNTY DRAIN (TILE)
- = ABANDONED COUNTY DRAIN TILE
- = PRIVATE DRAIN (TILE)
- = PRIVATE (OPEN) DRAIN OR NATURAL WATERCOURSE
- = MUNICIPAL STORM SEWER (TILE)
- = ROAD CENTERLINE W/RIGHT OF WAY LINES
- = PARCEL NUMBER
- = QUARTER SECTION NUMBER
- = SECTION NUMBER
- = PIPELINE
- = DRAIN WATERSHED BOUNDARY
- = MAJOR WATERSHED BOUNDARY
- = PARCEL ACREAGE FACTOR

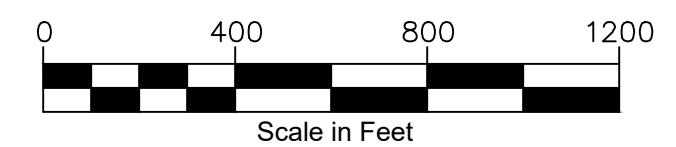

Date of Photography: March, 2020  
 Contour Interval: 5 feet