


#905 WATSON DRAIN ASSESSMENT MAP


Sections 21, 22, 27, & 28, Duplain Township

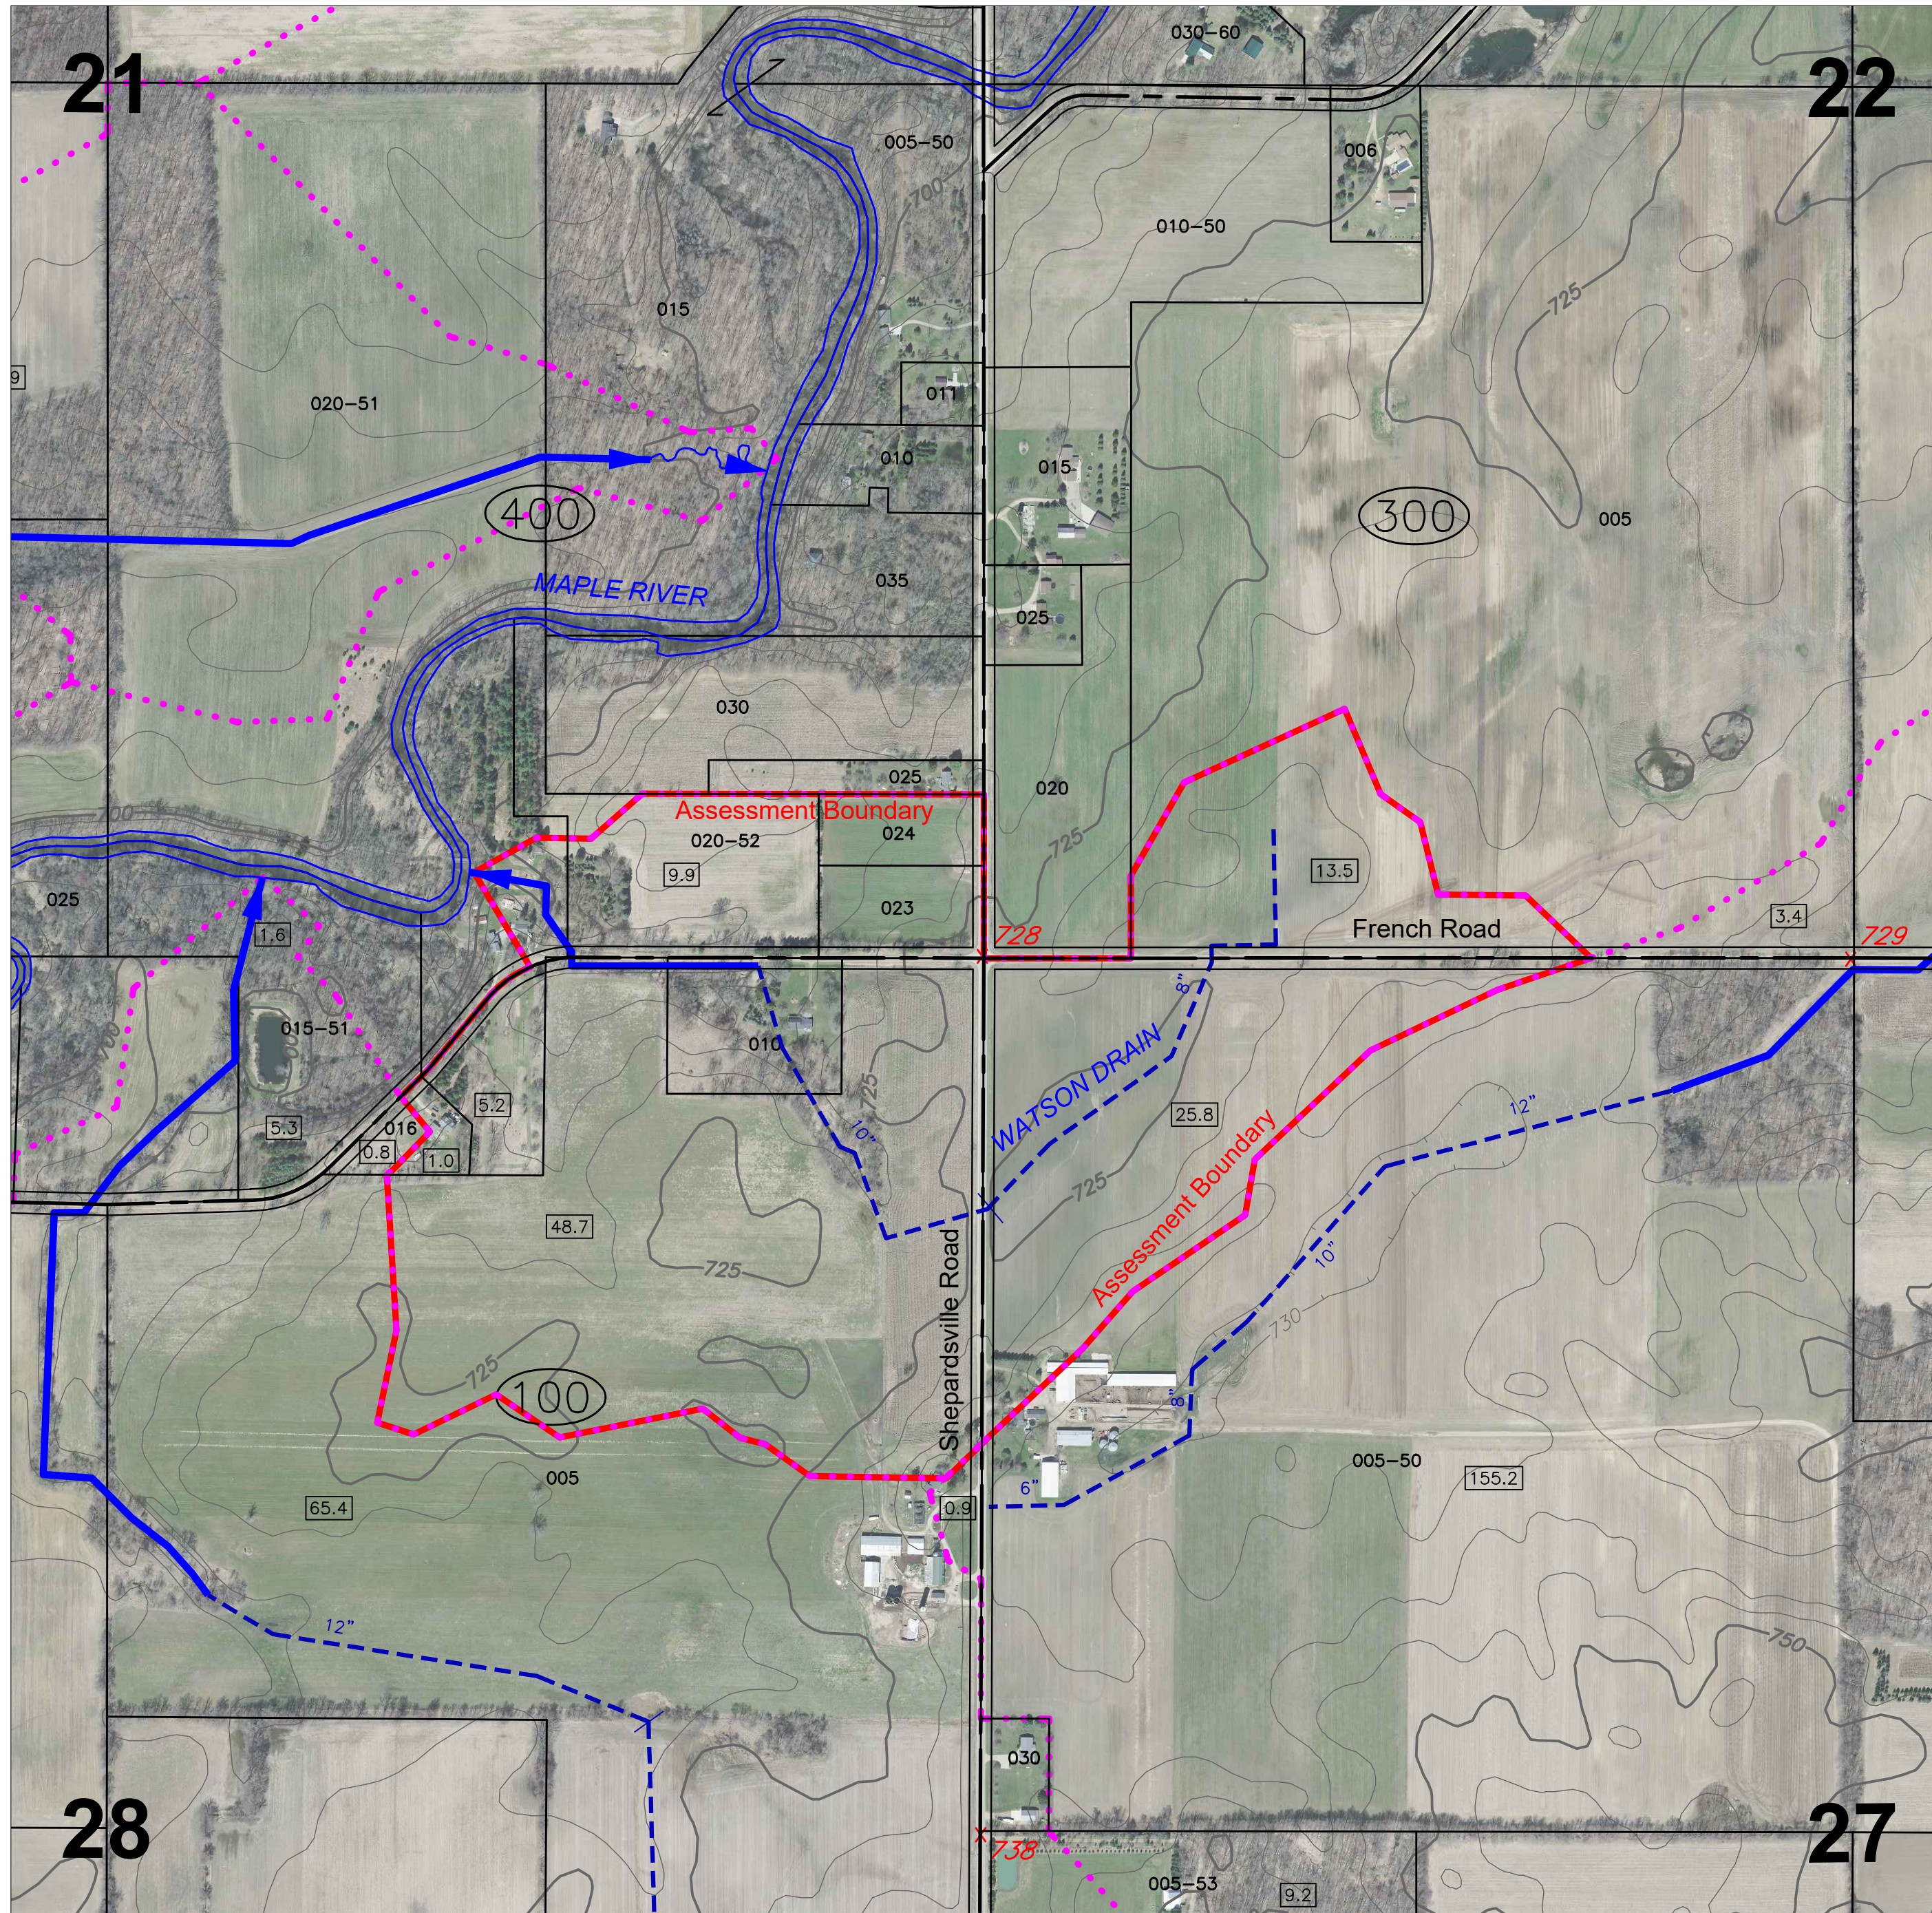

County Road Right of Way				
Name	Type	Length	Width	Acres
French Road	LG	1005	33	0.76
French Road	LG	2770	66	4.20
Shepardsville Road	PS	495	33	0.38
Shepardsville Road	PS	1445	66	2.19
Total County Road Right of Way				7.52

LEGEND

- = COUNTY DRAIN (OPEN DITCH)
- = COUNTY DRAIN (TILE)
- = ABANDONED COUNTY DRAIN TILE
- = PRIVATE DRAIN (TILE)
- = PRIVATE (OPEN) DRAIN OR NATURAL WATERCOURSE
- = MUNICIPAL STORM SEWER (TILE)
- = ROAD CENTERLINE W/RIGHT OF WAY LINES
- = PARCEL NUMBER
- = QUARTER SECTION NUMBER
- = SECTION NUMBER
- = PIPELINE
- = DRAIN WATERSHED BOUNDARY
- = MAJOR WATERSHED BOUNDARY
- = PARCEL ACREAGE FACTOR

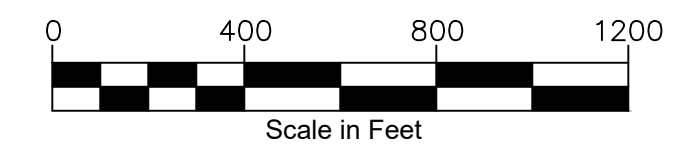

Date of Photography: March, 2020
Contour Interval: 5 feet