


#001 WICKERHAM DRAIN ASSESSMENT MAP

Section 13, T5N-R3W, Riley Township



Section 18, T5N-R2W, Olive Township

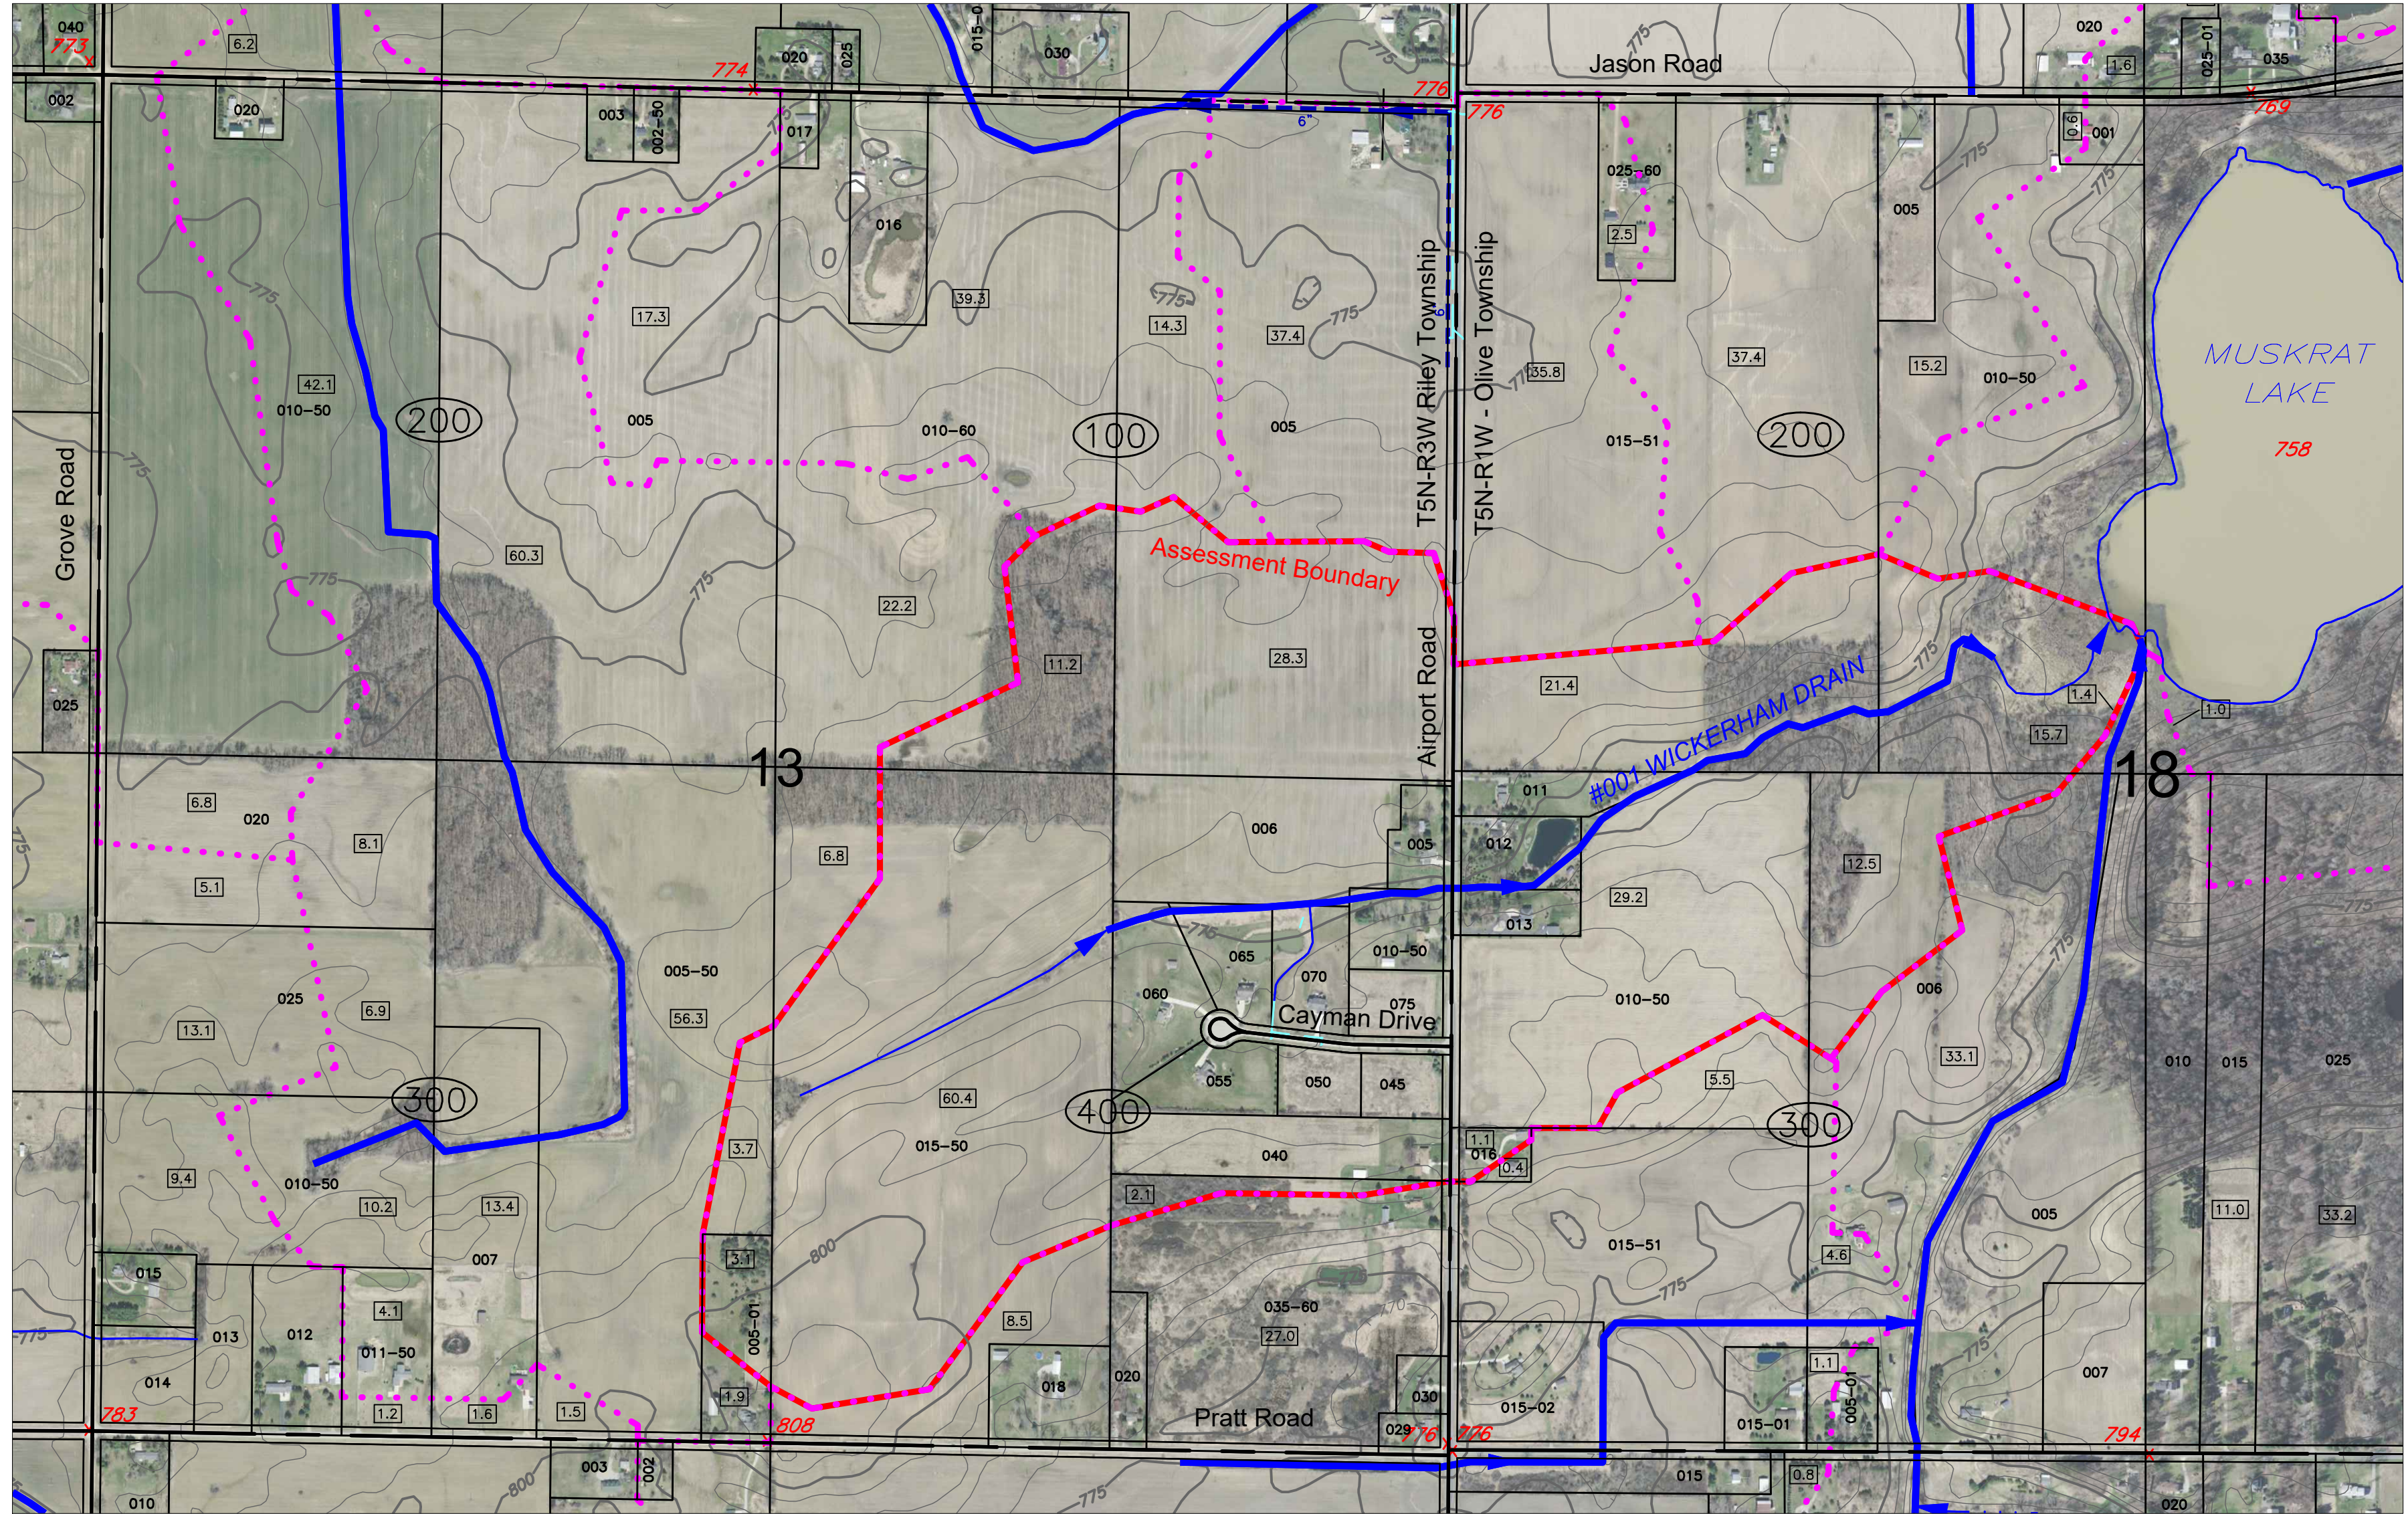

County Road Right of Way				
Name	Type	Length	Width	Acres
Airport Road	PS	200	33	0.15
Airport Road	PS	2000	66	3.03
Cayman Drive	Sub		Varies	1.62
Total County Road Right of Way				4.80

LEGEND

- = COUNTY DRAIN (OPEN DITCH)
- = COUNTY DRAIN (TILE)
- = ABANDONED COUNTY DRAIN TILE
- = PRIVATE DRAIN (TILE)
- = PRIVATE (OPEN) DRAIN OR NATURAL WATERCOURSE
- = MUNICIPAL STORM SEWER (TILE)
- = ROAD CENTERLINE W/RIGHT OF WAY LINES
- = PARCEL NUMBER
- = QUARTER SECTION NUMBER
- = SECTION NUMBER
- = PIPELINE
- = DRAIN WATERSHED BOUNDARY
- = MAJOR WATERSHED BOUNDARY
- = PARCEL ACREAGE FACTOR

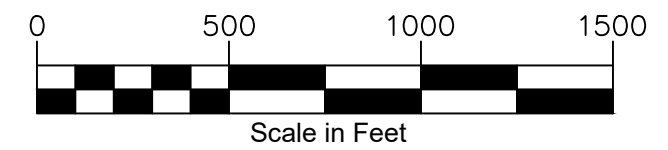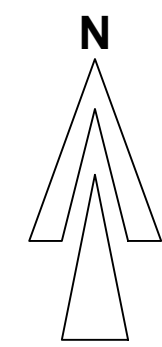

Date of Photography: March, 2020
Contour Interval: 5 feet